

FOR LEASE

Colony Plaza Retail/Office

5017 S Main St | The Colony, TX



VISION

COMMERCIAL REAL ESTATE



Chris Leighton | Jack Sclafani

CHRIS@VISIONCOMMERCIAL.COM | JACK@VISIONCOMMERCIAL.COM

817.803.3287

VISIONCOMMERCIAL.COM

PRICE | CONTACT BROKER PROPERTY AREA | 1,500—10,000 SF

PROPERTY HIGHLIGHTS

- Seize the opportunity to position your business at the heart of The Colony along Main Street!
- Construction underway on new retail and office buildings in one of DFW's most affluent submarkets
- 20,000 SF of retail space available for lease
- Office suites for purchase or lease
- 3,850 freestanding restaurant opportunity


DEMOGRAPHICS


	1 MILE	2 MILE	3 MILE	5 MILE
POPULATION	10,145	37,513	76,957	215,162
EMPLOYEES	2,183	11,951	17,515	137,371
AVG HH INCOME	\$127,124	\$136,587	\$160,478	\$159,063
POPULATION GROWTH	0.4%	1.79%	3.12%	2.62%

*STDBOnline.com 2022


TRAFFIC COUNT

56,972 VPD on Main Street
9,198 VPD on S. Colony Blvd

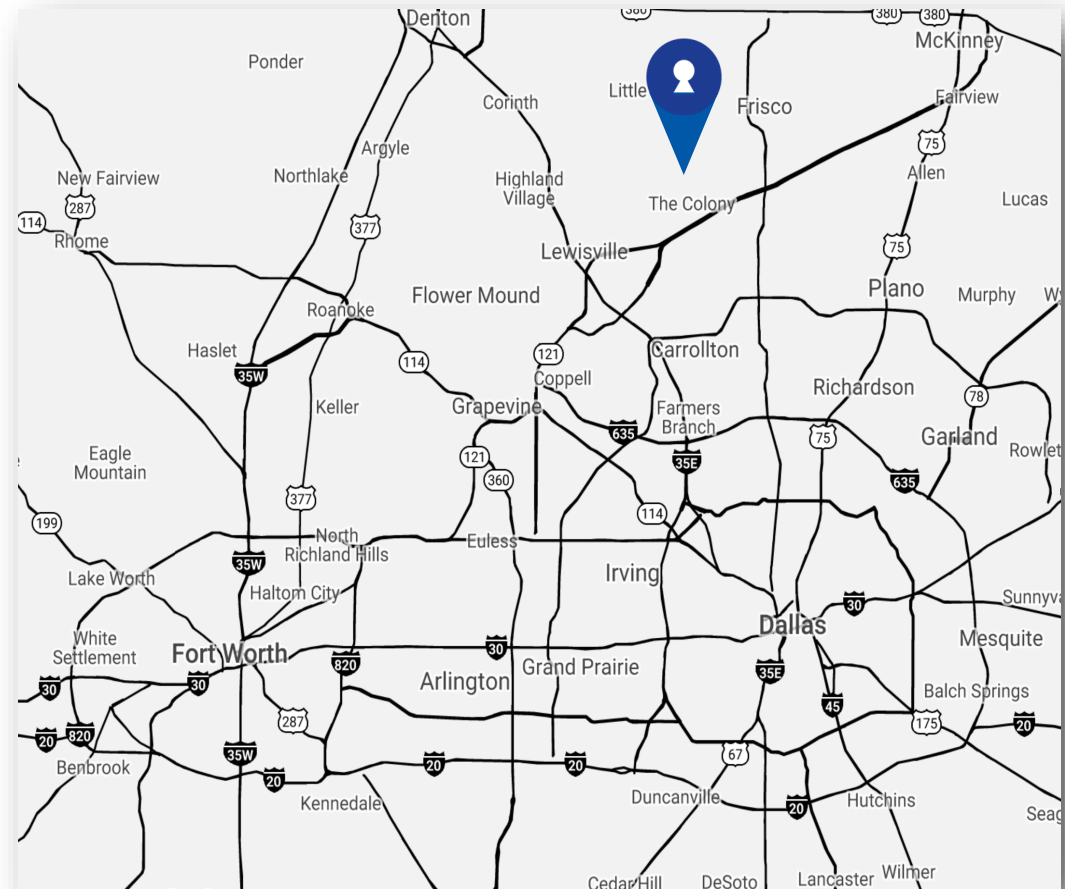

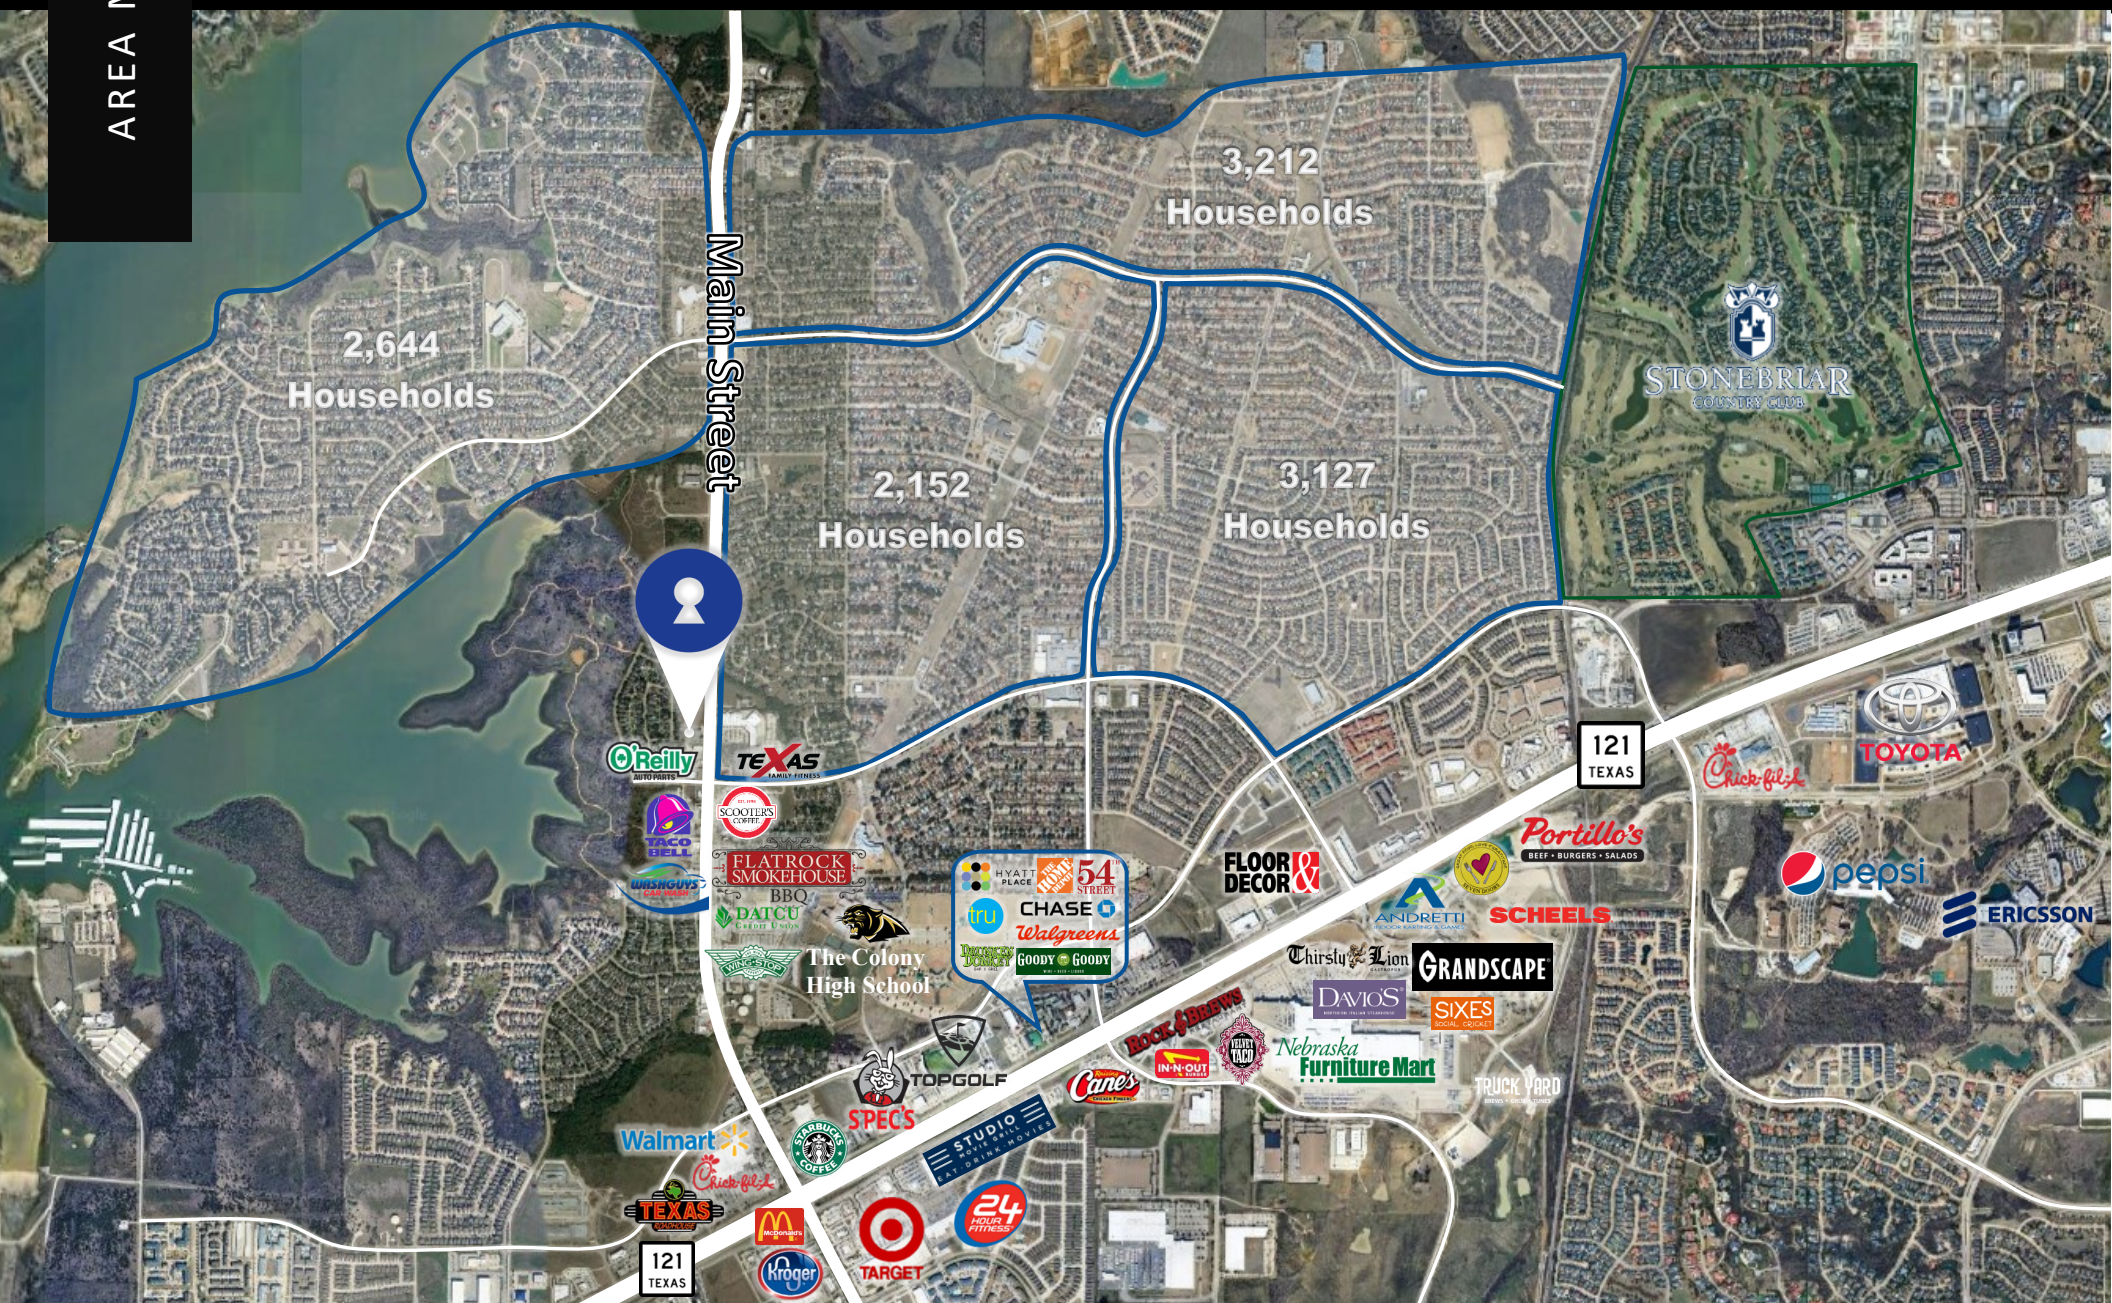

MAIN STREET (FARM MARKET ROAD 423)

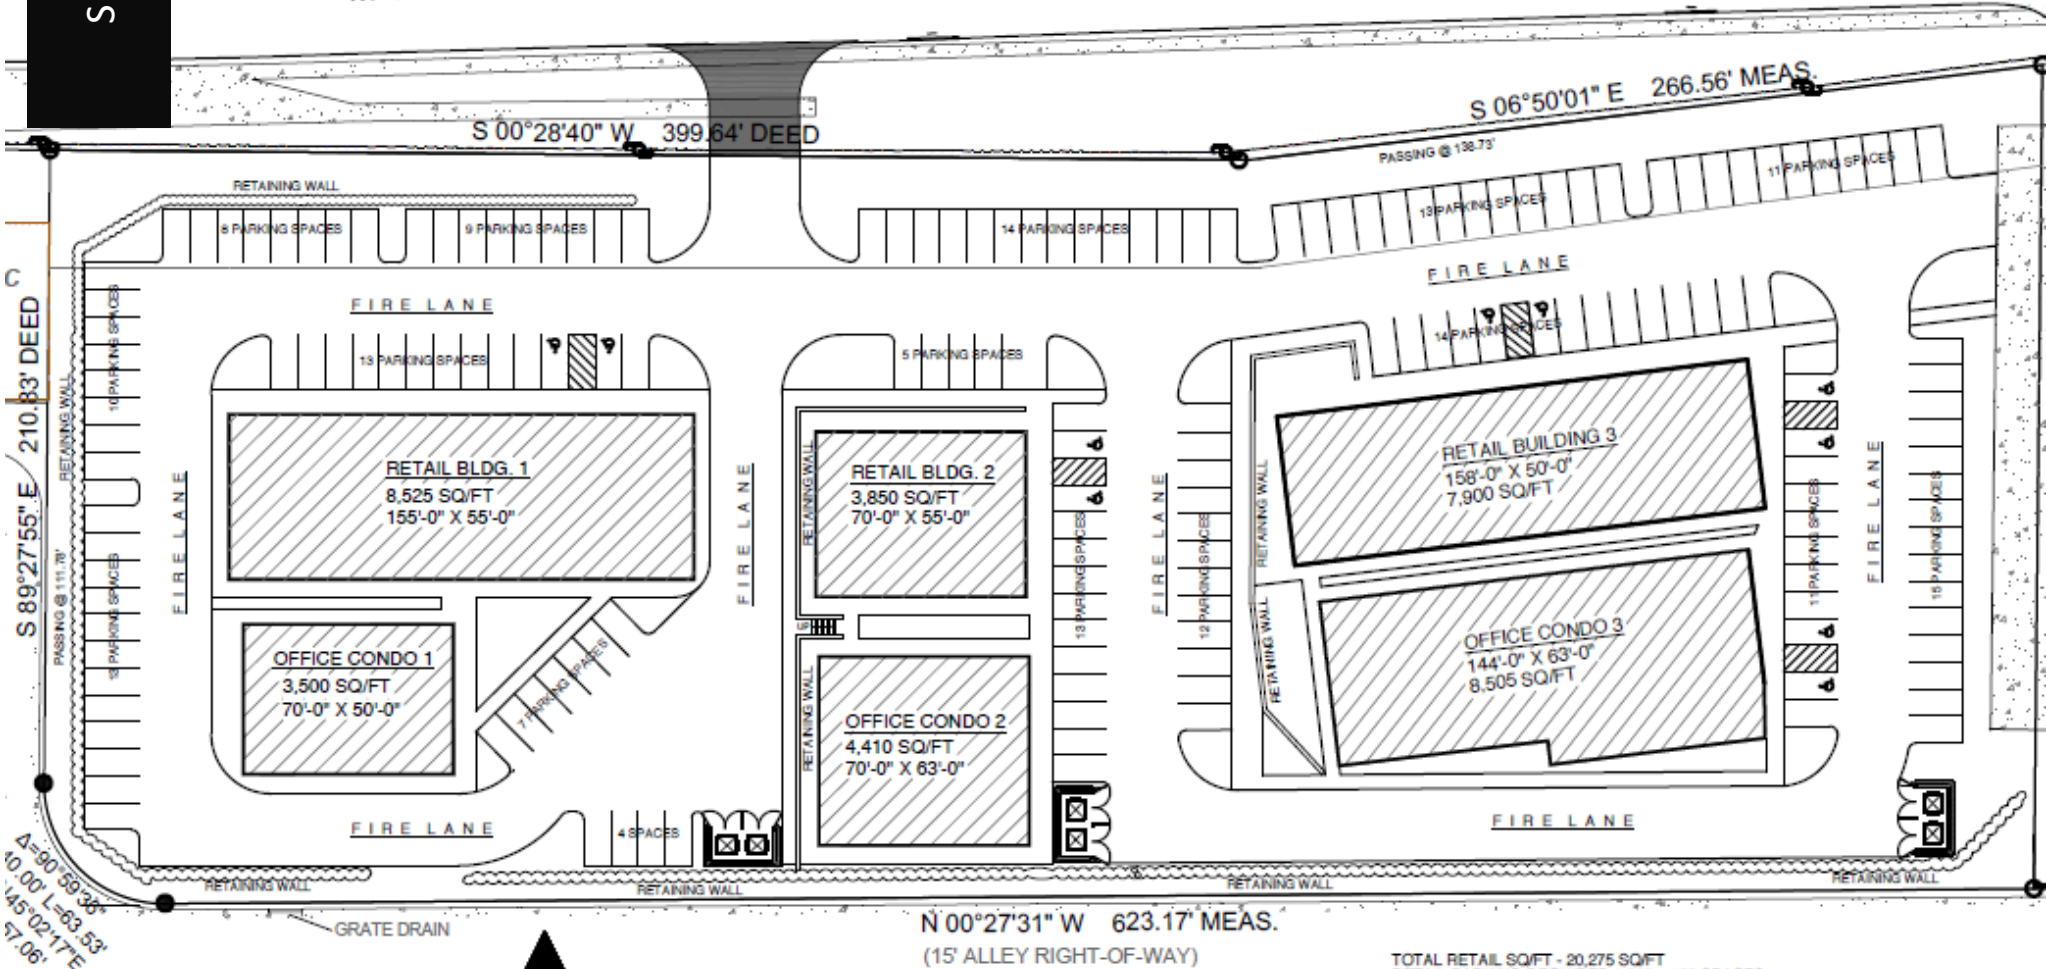

Patrick Ahearne, Architect

814 Wind Elm Drive Allen, TX 75002
(214) 673-0054
www.ahearnearchitect.com

TOTAL RETAIL SQ/FT - 20,275 SQ/FT
RETAIL PARKING REQUIRED 1:200 = 102 SPACES
TOTAL OFFICE/MEDICAL SQ/FT - 16,415 SQ/FT
OFFICE/MEDICAL PARKING PROVIDED 1:250 = 66 SPACES
TOTAL PARKING REQUIRED = 168 SPACES
TOTAL PARKING PROVIDED = 172 SPACES





Architectural drawings showing the front (north and south) elevations of a building. The drawings include material callouts and dimensions.

Front (North) Elevation (Left):

- Materials: STACKED STONE VENEER, COMPOSITION SHINGLES ON BLDG. WRAP BARRIER SYSTEM AND EXTERIOR OSB SHEATHING BOARD, DORMERS BEYOND REF. 2 & 302.02, LATHING BEYOND REF. 2 & 302.02, STONE, FACE BRICK VENEER SOLDIER COURSING, FACE BRICK VENEER, CAST STONE BANDING, AUSTIN STONE VENEER WAINSCOT.
- Dimensions: 67'-4" (width), 27'-0" (BUILDING OVERALL HEIGHT), PLATE EL. = 114'-6", PLATE EL. = 112'-0", FIN. FLR. EL. = 100'-0".
- Scale: 3/16" = 1'-0" (SCALE - EXTER. DRG).

Front (South) Elevation (Right):

- Materials: STACKED STONE VENEER, DORMERS BEYOND REF. 2 & 302.02, STACKED STONE VENEER, COMPOSITION SHINGLES ON BLDG. WRAP BARRIER SYSTEM AND EXTERIOR OSB SHEATHING BOARD.
- Dimensions: 63'-4" (width).
- Scale: 3/16" = 1'-0" (SCALE - EXTER. DRG).

COMMERCE

250+ Major Companies & Headquarters

70+ announced in 2020 & 2021 to Expand or Relocate to DFW



Kimberly-Clark



#1 in the country for
3-year job growth
(185,600 jobs)

#1 in the country for
job recovery to pre-
pandemic high
(3,951,900 jobs)
BLS, Dec. 2021

4 Global 500
Companies
Fortune, 2021

9 World's Most
Admired Companies
Fortune, 2022

22 Fortune 500
Companies



DFW AREA GROWTH

+328
people per day (2020)



1,302,041
added in 2010-2020

7,694,138
TOTAL POPULATION

11,200,000
Population by 2045

4TH LARGEST
METRO IN U.S.

OVER 200 CITIES

Suites F1-F13

50%

LOWER COST OF LIVING

With a lower cost of living than
the top three U.S. Metros.

+7.2%

EMPLOYMENT GROWTH

3 Commercial AIRPORTS

- DFW International
- Dallas Love Field
- Alliance

Travel anywhere in
Continental U.S. in 4 hours

Access nearly 60
international destinations



HIGHER EDUCATION

Three
Research 1
Universities



Carnegie Classification of Institutions of
Higher Education R-1: Doctoral Universities

30 Higher Education Institutions

15 Major Universities Including:



HEALTH CARE

138 HOSPITALS &
FACILITIES with Acute Care

32 MAJOR HOSPITALS

23 HEALTHCARE SYSTEMS

INFORMATION ON BROKERAGE SERVICES



Texas law requires all real estate license holders to give the following information about brokerage services to prospective buyers, tenants, sellers and landlords.

TYPES OF REAL ESTATE LICENSE HOLDERS:

- 👁️ **A BROKER** is responsible for all brokerage activities, including acts performed by sales agents sponsored by the broker.
- 👁️ **A SALES AGENT** must be sponsored by a broker and works with clients on behalf of the broker.

A BROKER'S MINIMUM DUTIES REQUIRED BY LAW (A client is the person or party that the broker represents):

- 👁️ Put the interests of the client above all others, including the broker's own interests;
- 👁️ Inform the client of any material information about the property or transaction received by the broker;
- 👁️ Answer the client's questions and present any offer to or counter-offer from the client; and
- 👁️ Treat all parties to a real estate transaction honestly and fairly.

A LICENSE HOLDER CAN REPRESENT A PARTY IN A REAL ESTATE TRANSACTION:

AS AGENT FOR OWNER (SELLER/LANDLORD): The broker becomes the property owner's agent through an agreement with the owner, usually in a written listing to sell or property management agreement. An owner's agent must perform the broker's minimum duties above and must inform the owner of any material information about the property or transaction known by the agent, including information disclosed to the agent or subagent by the buyer or buyer's agent.

AS AGENT FOR BUYER/TENANT: The broker becomes the buyer/tenant's agent by agreeing to represent the buyer, usually through a written representation agreement. A buyer's agent must perform the broker's minimum duties above and must inform the buyer of any material information about the property or transaction known by the agent, including information disclosed to the agent by the seller or seller's agent.

AS AGENT FOR BOTH - INTERMEDIARY: To act as an intermediary between the parties the broker must first obtain the written agreement of each party to the transaction. The written agreement must state who will pay the broker and, in conspicuous bold or underlined print, set forth the broker's obligations as an intermediary. A broker who acts as an intermediary:

- 👁️ Must treat all parties to the transaction impartially and fairly;
- 👁️ May, with the parties' written consent, appoint a different license holder associated with the broker to each party (owner and buyer) to communicate with, provide opinions and advice to, and carry out the instructions of each party to the transaction.
- 👁️ Must not, unless specifically authorized in writing to do so by the party, disclose:
 - that the owner will accept a price less than the written asking price;
 - that the buyer/tenant will pay a price greater than the price submitted in a written offer; and
 - any confidential information or any other information that a party specifically instructs the broker in writing not to disclose, unless required to do so by law.

AS SUBAGENT: A license holder acts as a subagent when aiding a buyer in a transaction without an agreement to represent the buyer. A subagent can assist the buyer but does not represent the buyer and must place the interests of the owner first.

TO AVOID DISPUTES, ALL AGREEMENTS BETWEEN YOU AND A BROKER SHOULD BE IN WRITING AND CLEARLY ESTABLISH:

- 👁️ The broker's duties and responsibilities to you, and your obligations under the representation agreement.
- 👁️ Who will pay the broker for services provided to you, when payment will be made and how the payment will be calculated.

LICENSE HOLDER CONTACT INFORMATION: This notice is being provided for information purposes. It does not create an obligation for you to use the broker's services. Please acknowledge receipt of this notice below and retain a copy for your records.

Vision Commercial RE DFW LLC
Broker Firm Name

9006752
License No.

info@visioncommercial.com
Email

817-803-3287
Phone

Trenton Price
Designated Broker of Firm

0652029
License No.

info@visioncommercial.com
Email

817-803-3287
Phone

Regulated by the Texas Real Estate Commission

Information available at www.trec.texas.gov